




© Crown copyright and database rights 2018 Ordnance Survey 100019422
 You are not permitted to copy, sub-license, distribute or sell any of this data to
 third parties in any form.
 Produced by Staffordshire County Council, 2018.



Key

-  Proposed single yellow line road marking "No Waiting Mon-Friday between 11am and 2pm" to be provided on Admiral Parker Drive, Station Road, Richard Cooper Road and New Road as indicated.
-  Proposed double yellow line road marking - "No Waiting At Any Time" to be provided on Station Road, Lynne Lane and Holm View Close.

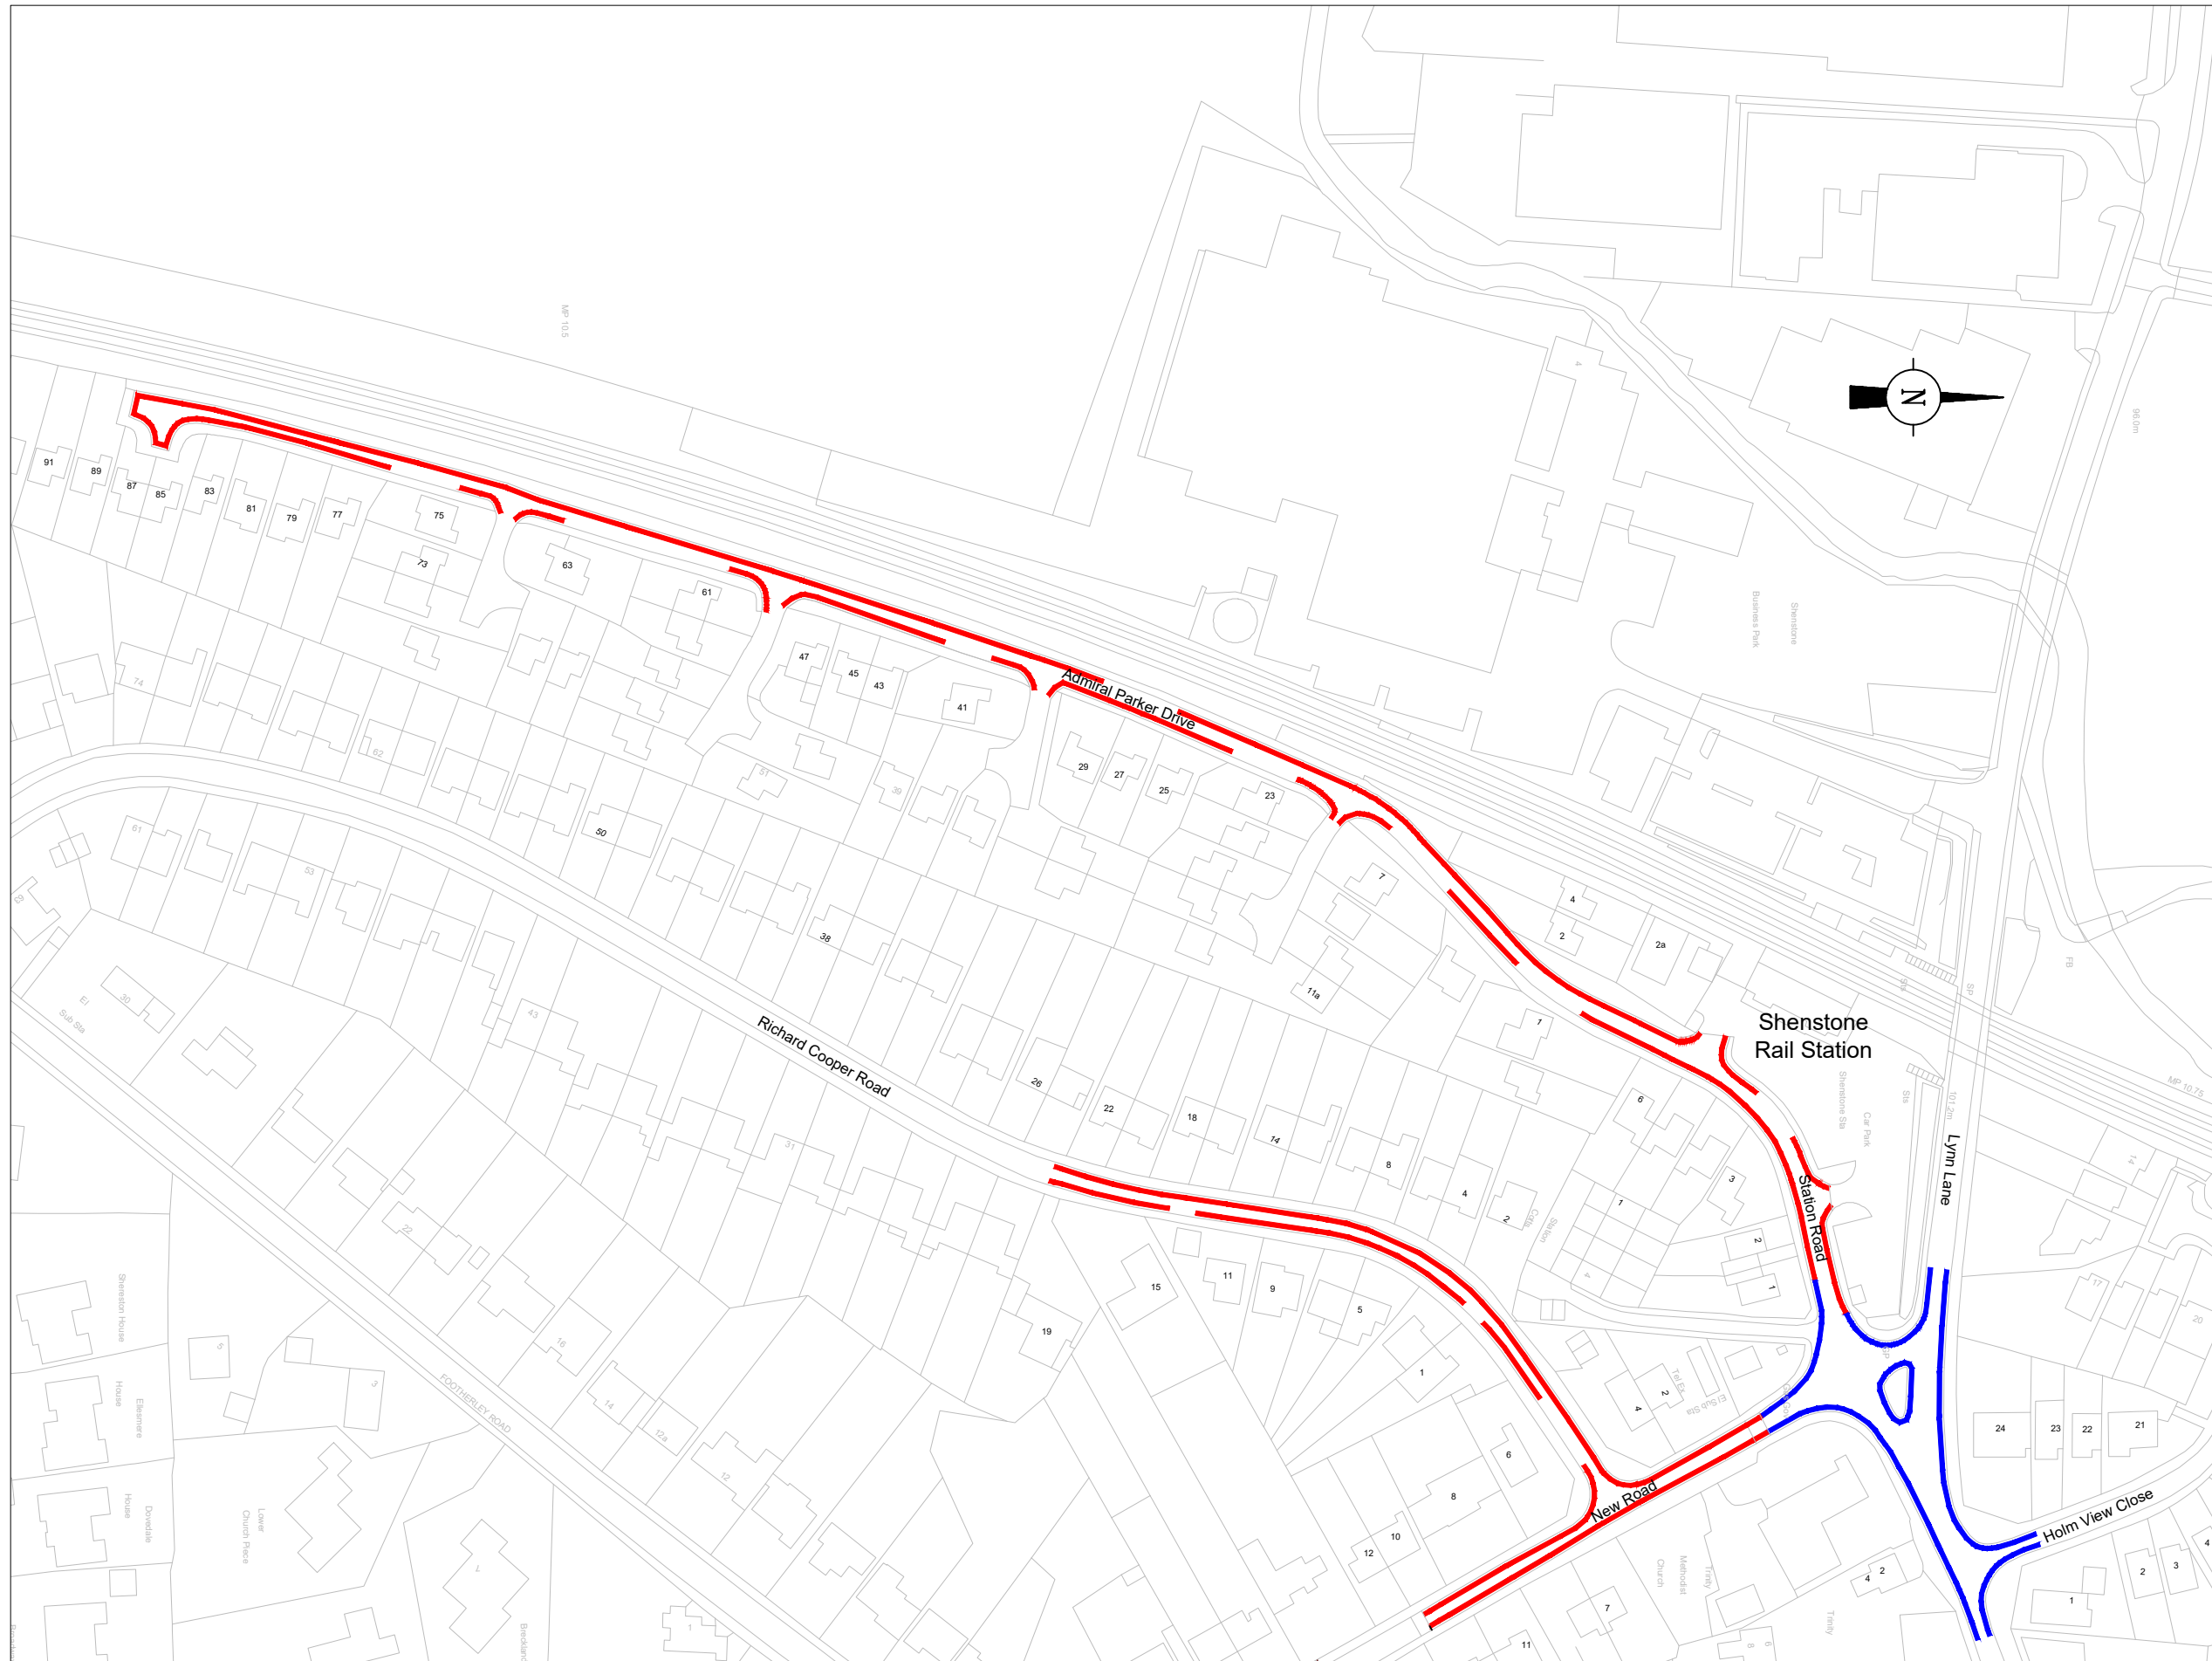

Rev	Detail	By	Date
Revisions			
Original Version		Preliminary	
Drawn: AB		For comment	
Design: AB		For tender	
		For construction	
		As constructed	
Date: Dec 2018		Consultation	✓

Checked by:-

Approved by:- (Drawing NOT approved if this box is empty)



Project Name
**Proposed Parking Restrictions
 Shenstone Railway Station**

Drawing Title
**HIGHWAYS
 Consultation Plan**

Grid reference :	
Original Drawing Size : A3	Dimensions : m
Scale : NTS	Copyright © Amey

Drawing No CDT6626/1846/R00/01	Rev PO
--	------------------

File Name: J:\Highways\East\Schemes\DHPP\2018-19\CDT6626 - Admiral Parker Drive Shenstone\CAD\Disciplines\WIP\1 Live Drgs\Consultation Drawing.dwg
 Layout Name: SCC-Aney A3
 A3