


© Crown copyright and database rights 2018 Ordnance Survey 100019422
 You are not permitted to copy, sub-license, distribute or sell any of this data to third parties in any form.
 Produced by Staffordshire County Council, 2018.

100
50
40
30
20
10
0
A3

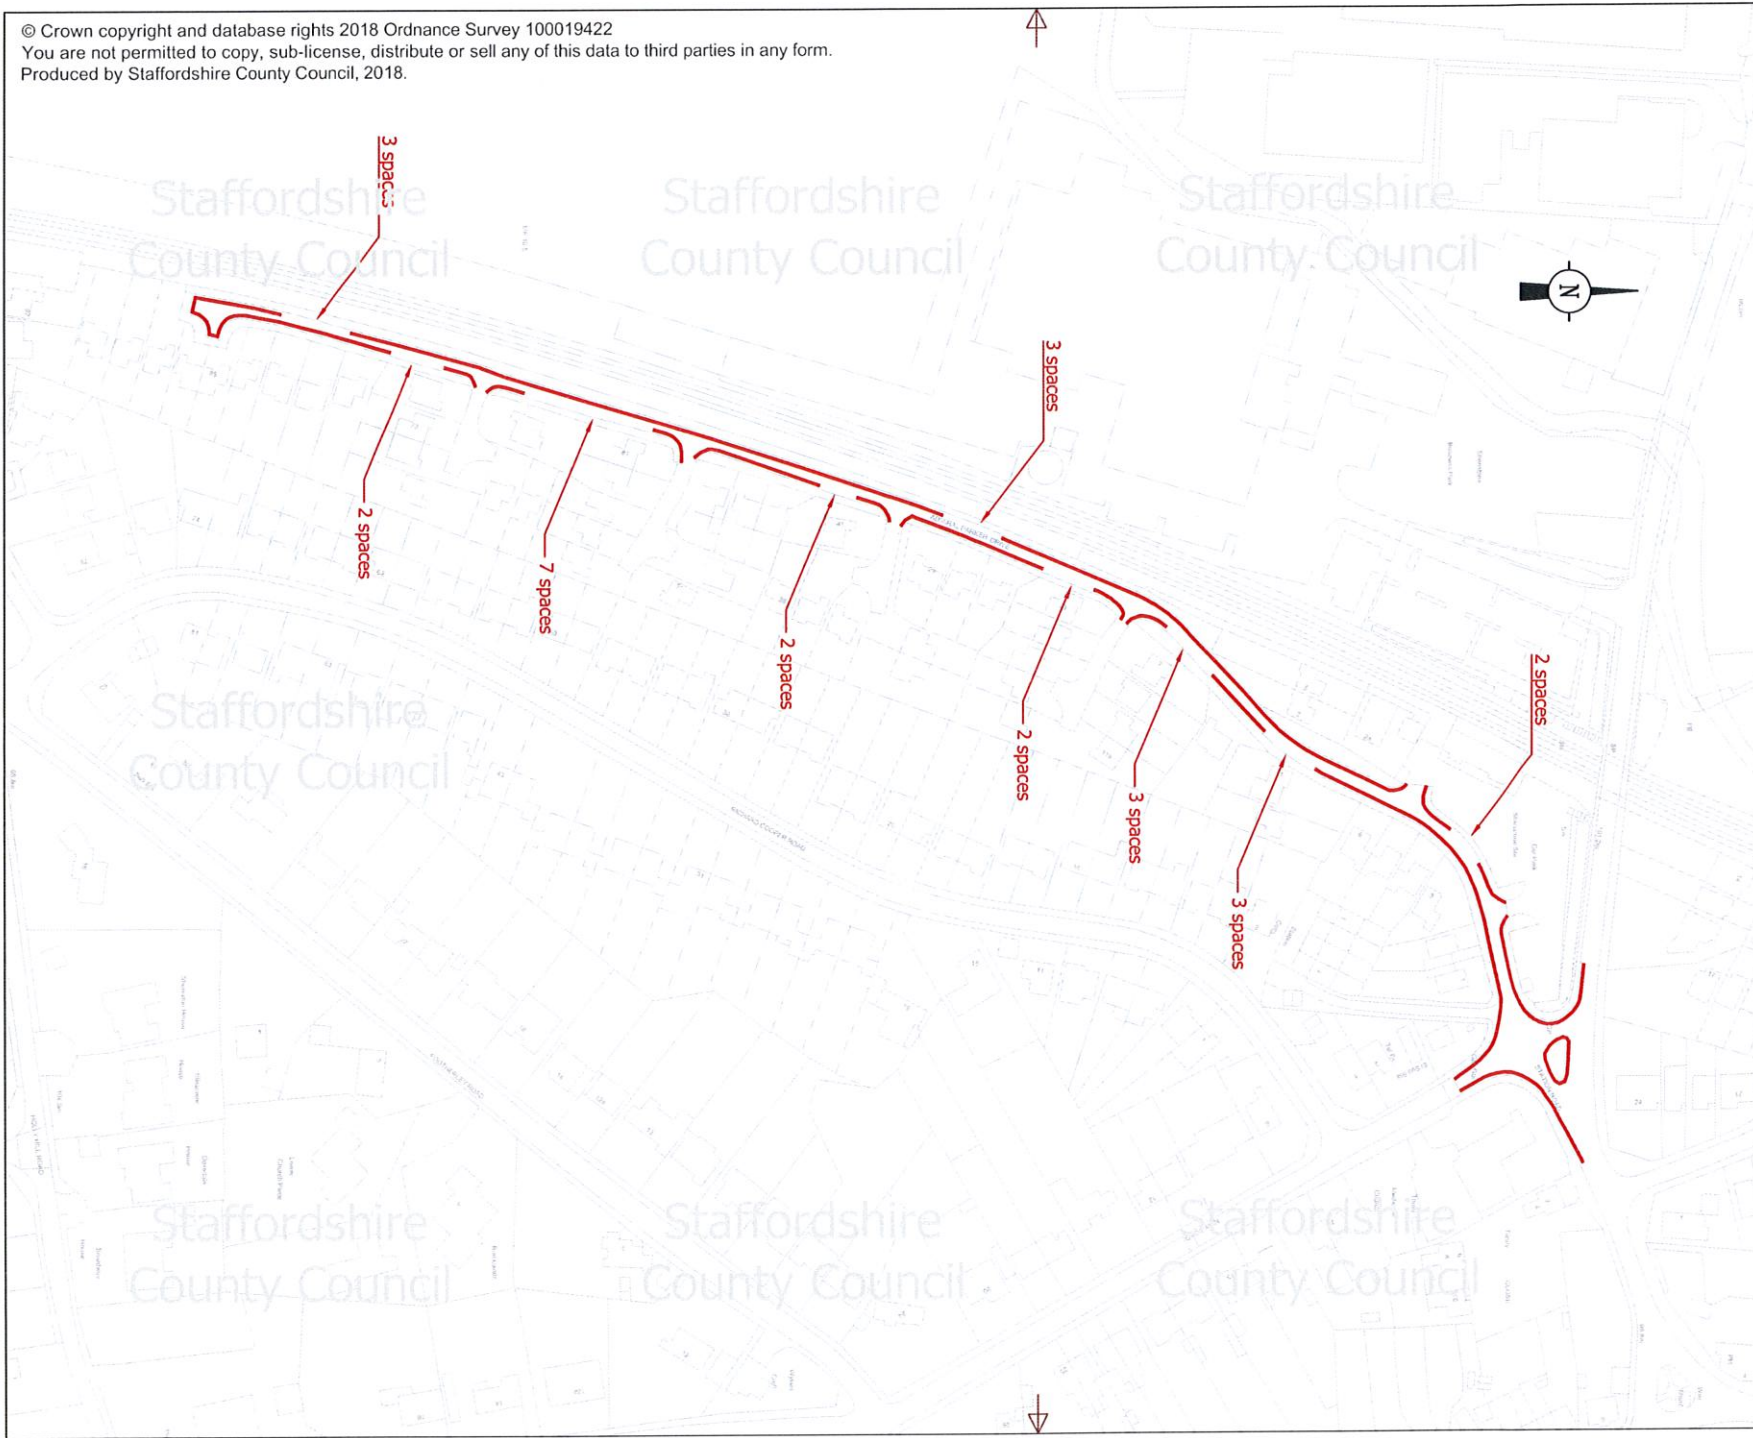

Key:
 Single yellow lines (limited waiting) shown in red for illustration purposes only:

Notes:

- This arrangement is on the more restrictive end of the scale and protects residents more than it provides spaces. This means that there would be approx. 27 parking spaces on Admiral Parker Drive. Would drivers be willing to go to the furthest end of Admiral Parker drive for a space or would they look for somewhere else closer by?
- Would the cul-de-sacs off the main stretch of Admiral Parker Drive also need restrictions? This has further implications for those residents.
- Single yellow lines / double yellow lines or a mix can be used. Single yellow lines (limited waiting) could be:

Limited waiting
 Mon - Sat, 10.00am to 4.00pm
 2 hours, no return 3 hours

There is a lot of flexibility on the times/days/durations and they can be changed to suit the circumstances (within the above framework).

- The number of parking spaces has been calculated on each car occupying a 6 metre length space (car length plus space between each car, increased due to parallel parking arrangement)

Rev	Date	Detail	By
-----	------	--------	----

Revisions



working with 

The Built County - Highways
 1 Staffordshire Place
 Tipping Street
 Stafford
 ST16 2DH

Option 1 - possible parking restrictions

Admiral Parker Drive, Shenstone

Prepared	Produced	Checked	Scale
-	-	-	1/1,500

Grid Reference -

Date	March 2018	Size	A3
Drawing No.	CDT6626/R01/01	Revision	-

Status **DRAFT**